


UNIT BREAKDOWN	
(100)	2-Bedroom Units
(60)	3-Bedroom Units
(40)	4-Bedroom Units

BUILDING UNIT BREAKDOWN (From L to R)	
First Floor	Second Floor
4-Bedroom	4-Bedroom
3-Bedroom	3-Bedroom
2-Bedroom	2-Bedroom
2-Bedroom	2-Bedroom
2-Bedroom	2-Bedroom
3-Bedroom	3-Bedroom
2-Bedroom	2-Bedroom
2-Bedroom	2-Bedroom
3-Bedroom	3-Bedroom
4-Bedroom	4-Bedroom

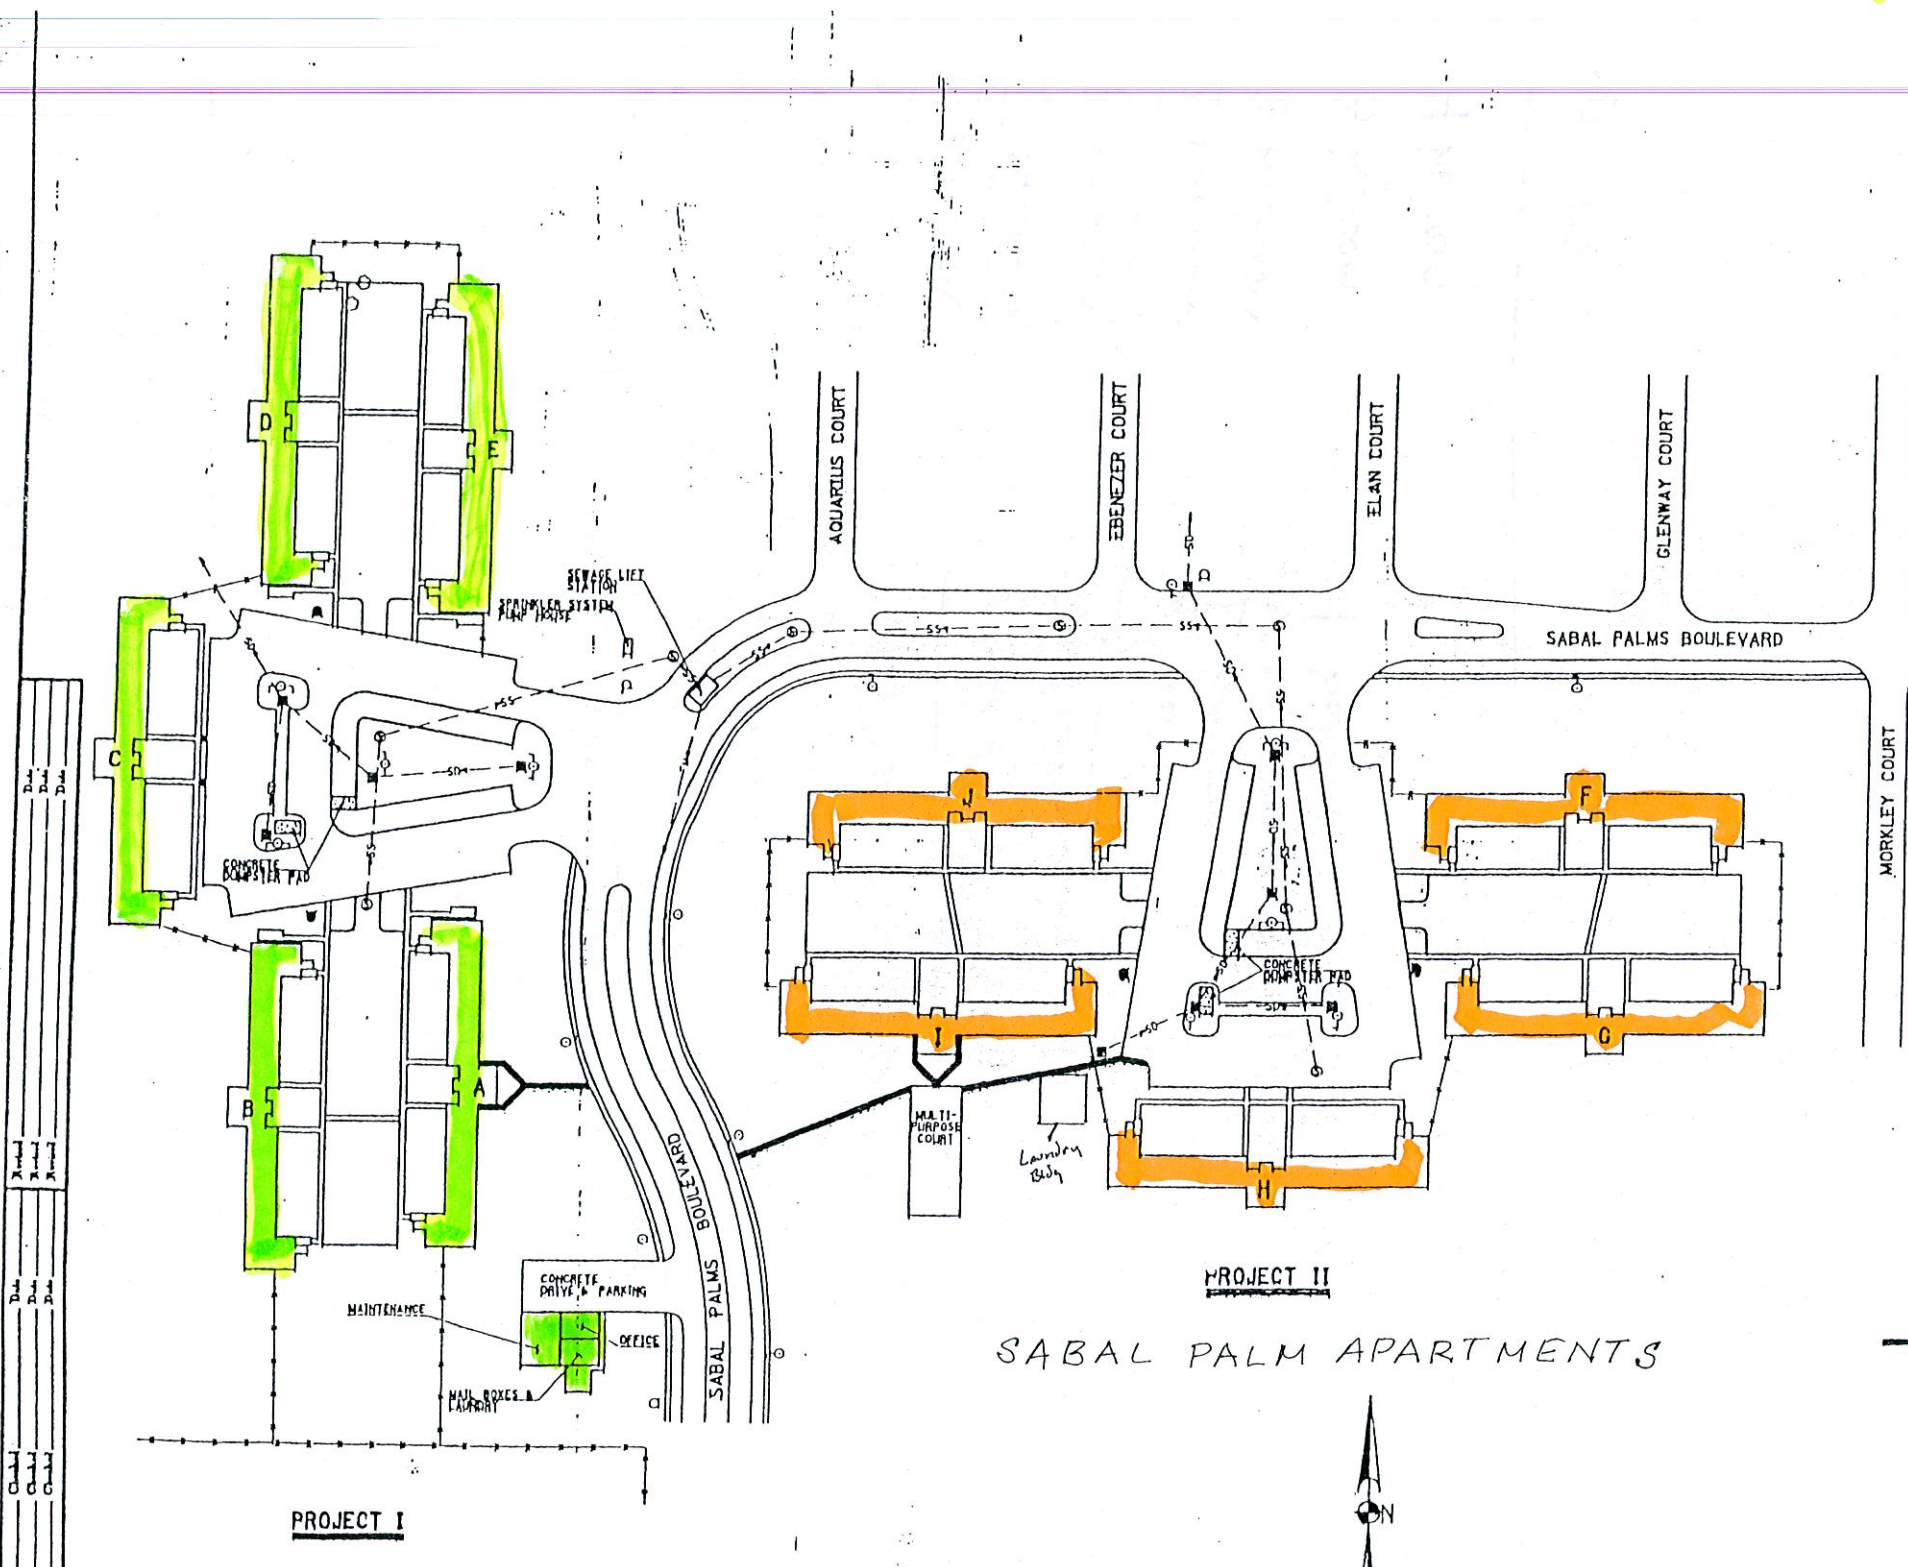

PROJECT II
SABAL PALM APARTMENTS

NEW	EXISTING	
---	SS	STORM SEWER
---	SS	SANITARY SEWER
---	FM	FORCE MAIN
---	---	FENCE
---	---	SIDEWALK
○	○	SINGLE LIGHT POLE
○	○	DOUBLE LIGHT POLE
●	●	STORM SEWER MANHOLE
○	○	SANITARY SEWER MANHOLE
■	■	DROP INLET
□	□	FIRE HYDRANT
A	A	BUILDING DESIGNATION



PROJECT I